


Section H-H'

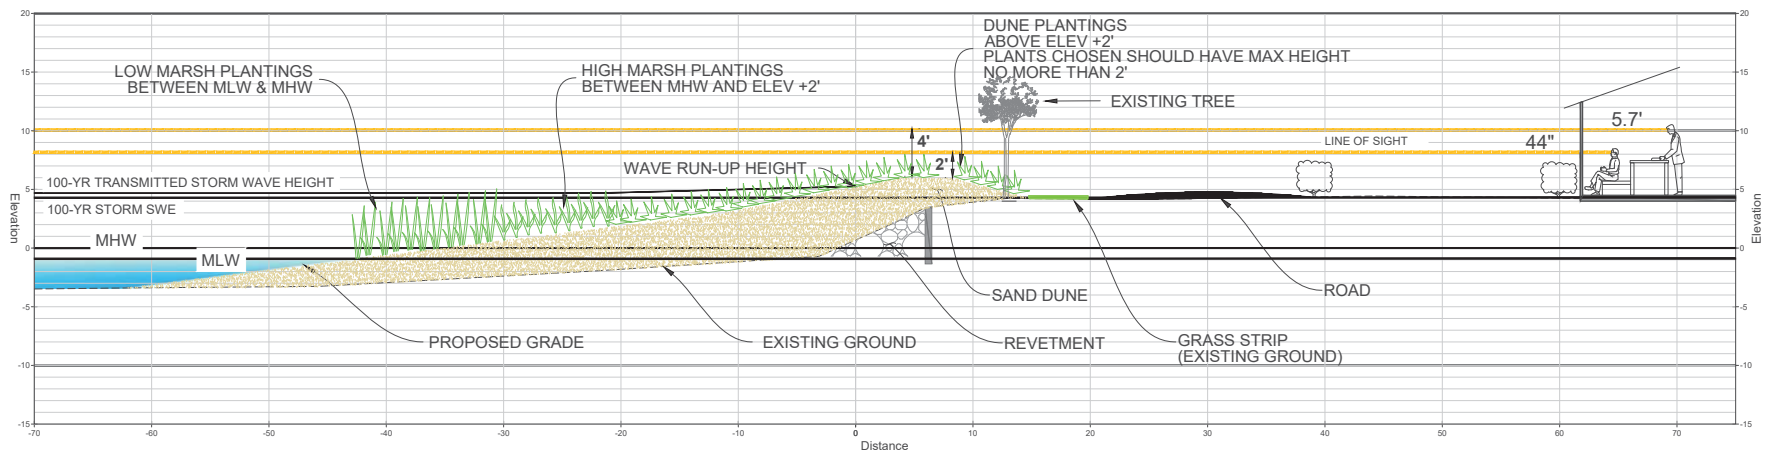

SCALE: 1" = 5'

PLOTTED: Dec 02, 2021 1:31 PM

		November 19, 2021	
		Scale: AS SHOWN	CROSS SECTION
Drawn By: J.K.K.B./J.J.H.	Approved By: K.U.	OXFORD COASTAL RESILIENCE SHORELINE ENHANCEMENT COMMISSIONERS OF OXFORD MAP 040, GRID 000X, PARCEL 0677 3RD ELECTION DISTRICT, TALBOT COUNTY	
Sheet No.: 3 OF 3	Project No.: 19-010		
Proposed No.:			

C:\Users\johndm\OneDrive\LocalTemp\Map\Main_2020\K-200.kxd